


Garage Lotusvej 51

Grundplan 1:50

Mod hus

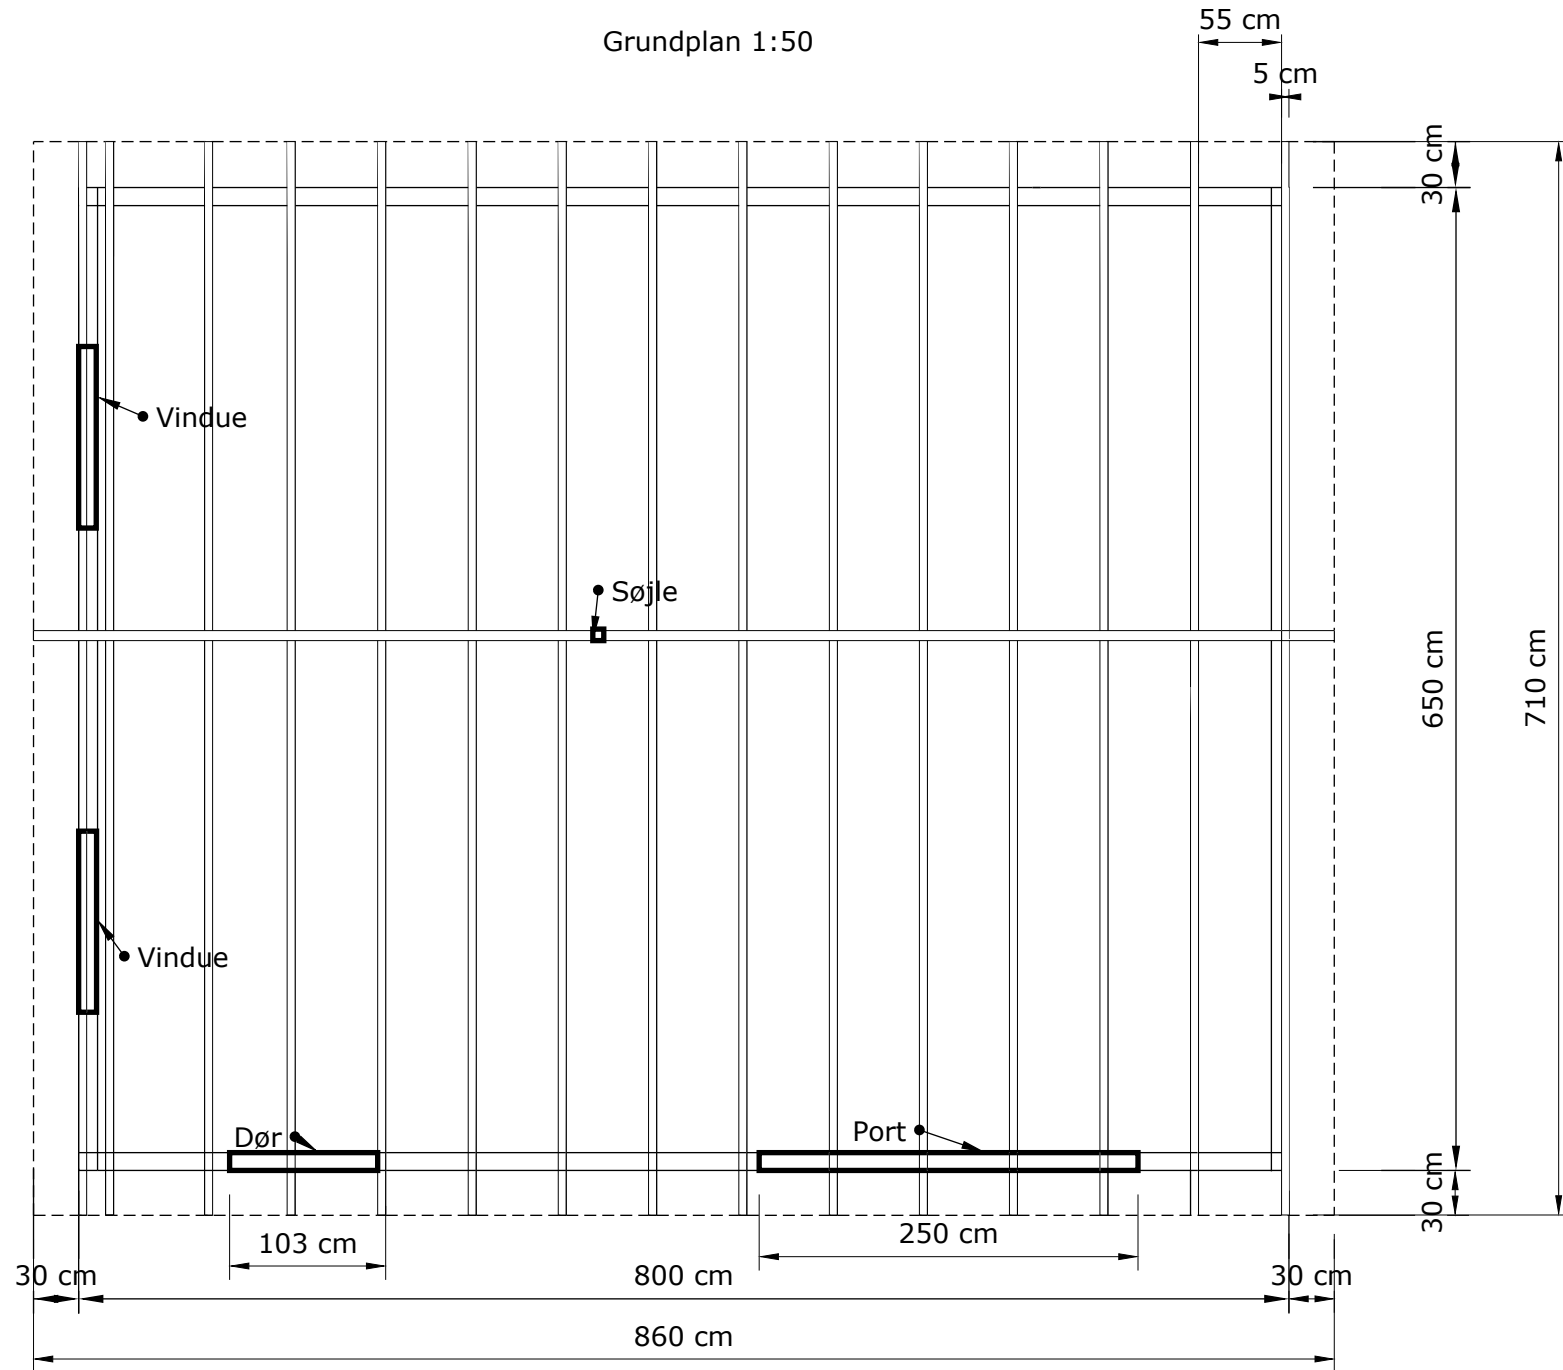

Mod Lotusvej